

ENCOMPASS STUDIO
architecture + interiors

241 W. Charleston Blvd. Suite 155 | Las Vegas, NV 89102
design@estudiovegas.com 702.733.7759

CENTRAL PARK PHASE 2 PAVILION
LANDWELL CADENCE COMMUNITY

DESIGN REVIEW SUBMITTAL

SEAL

REVISIONS:		
NO.	DATE / COMMENTS	BY




DATE: 03.05.19 DRAWN BY: M.G.
PROJECT NO. 11614 CHECKED BY: B.P.

SHEET NUMBER

AS-1.0

COLORS TO USE:

-  SHERWIN WILLIAMS SW 2856 FAIRFAX BROWN
-  SHERWIN WILLIAMS SW 2835 CRAFTSMAN BROWN

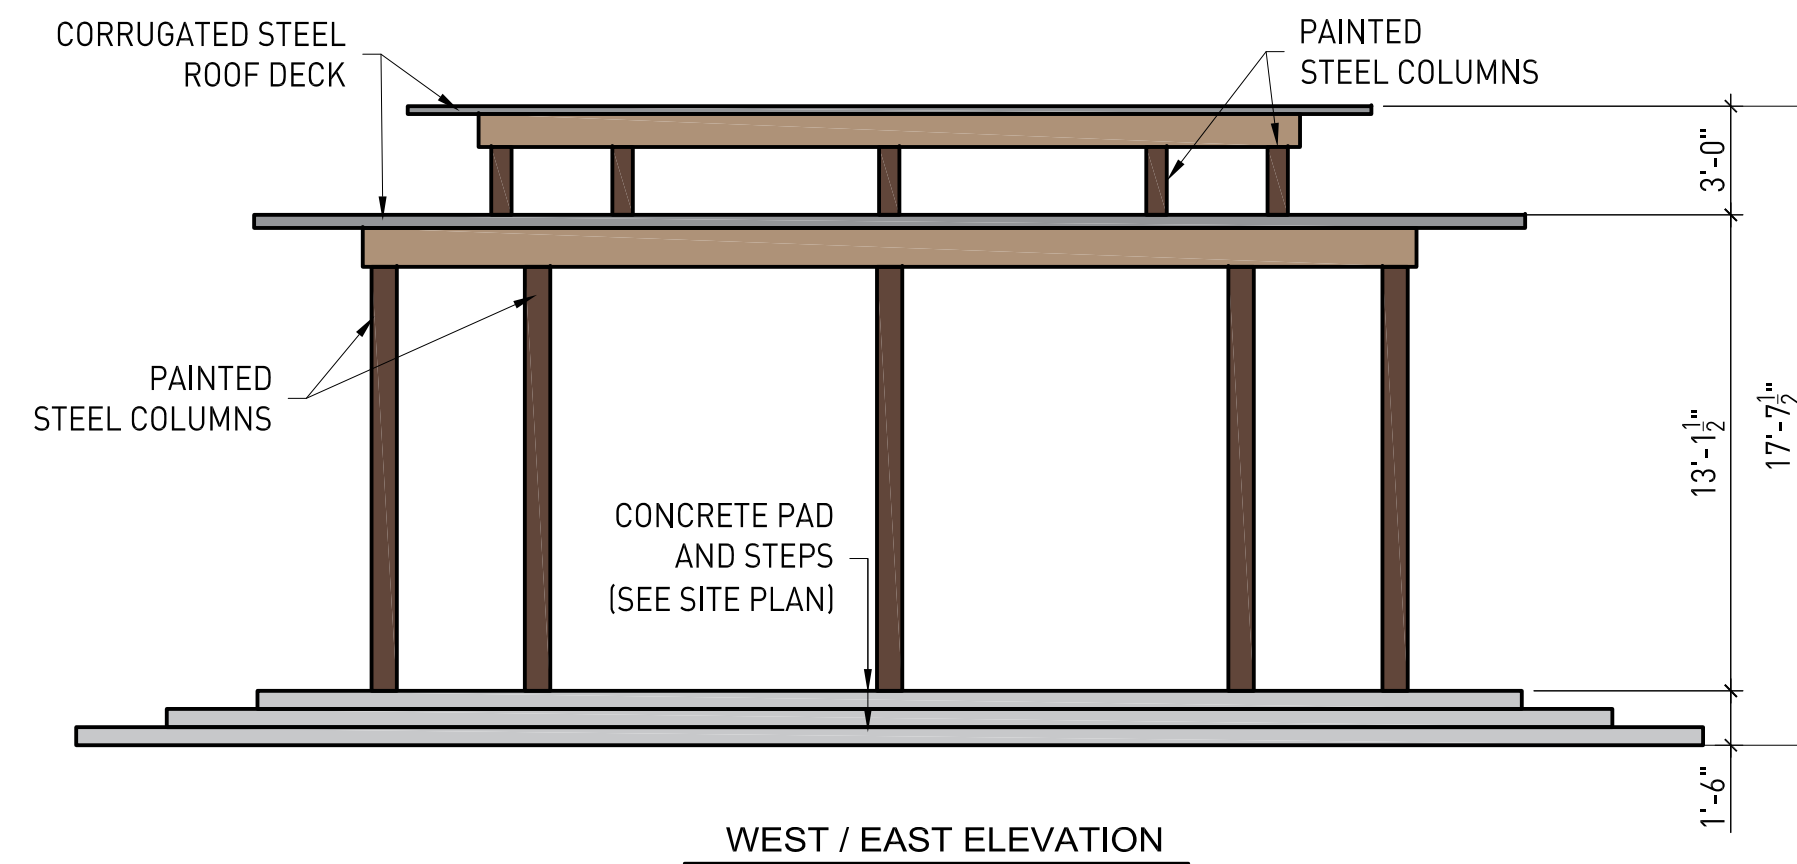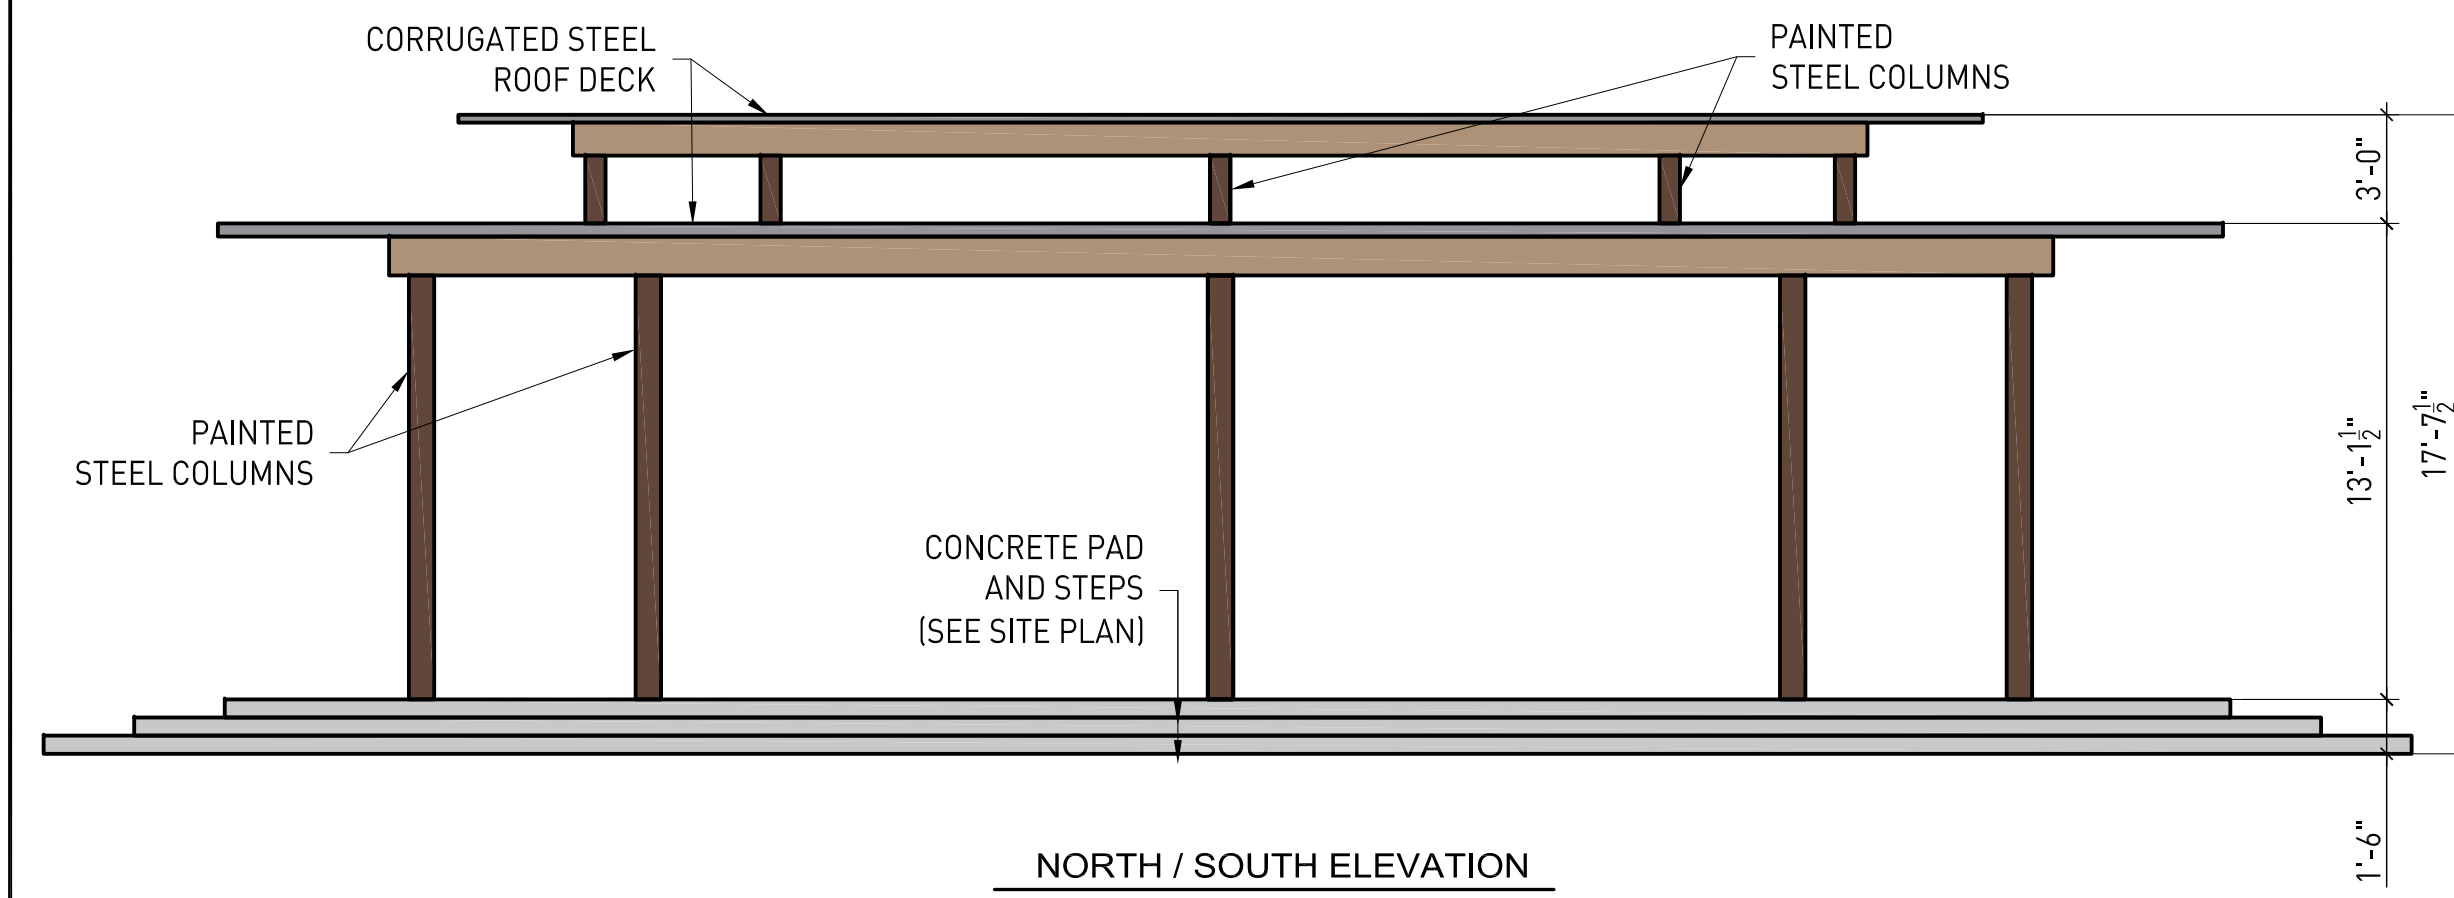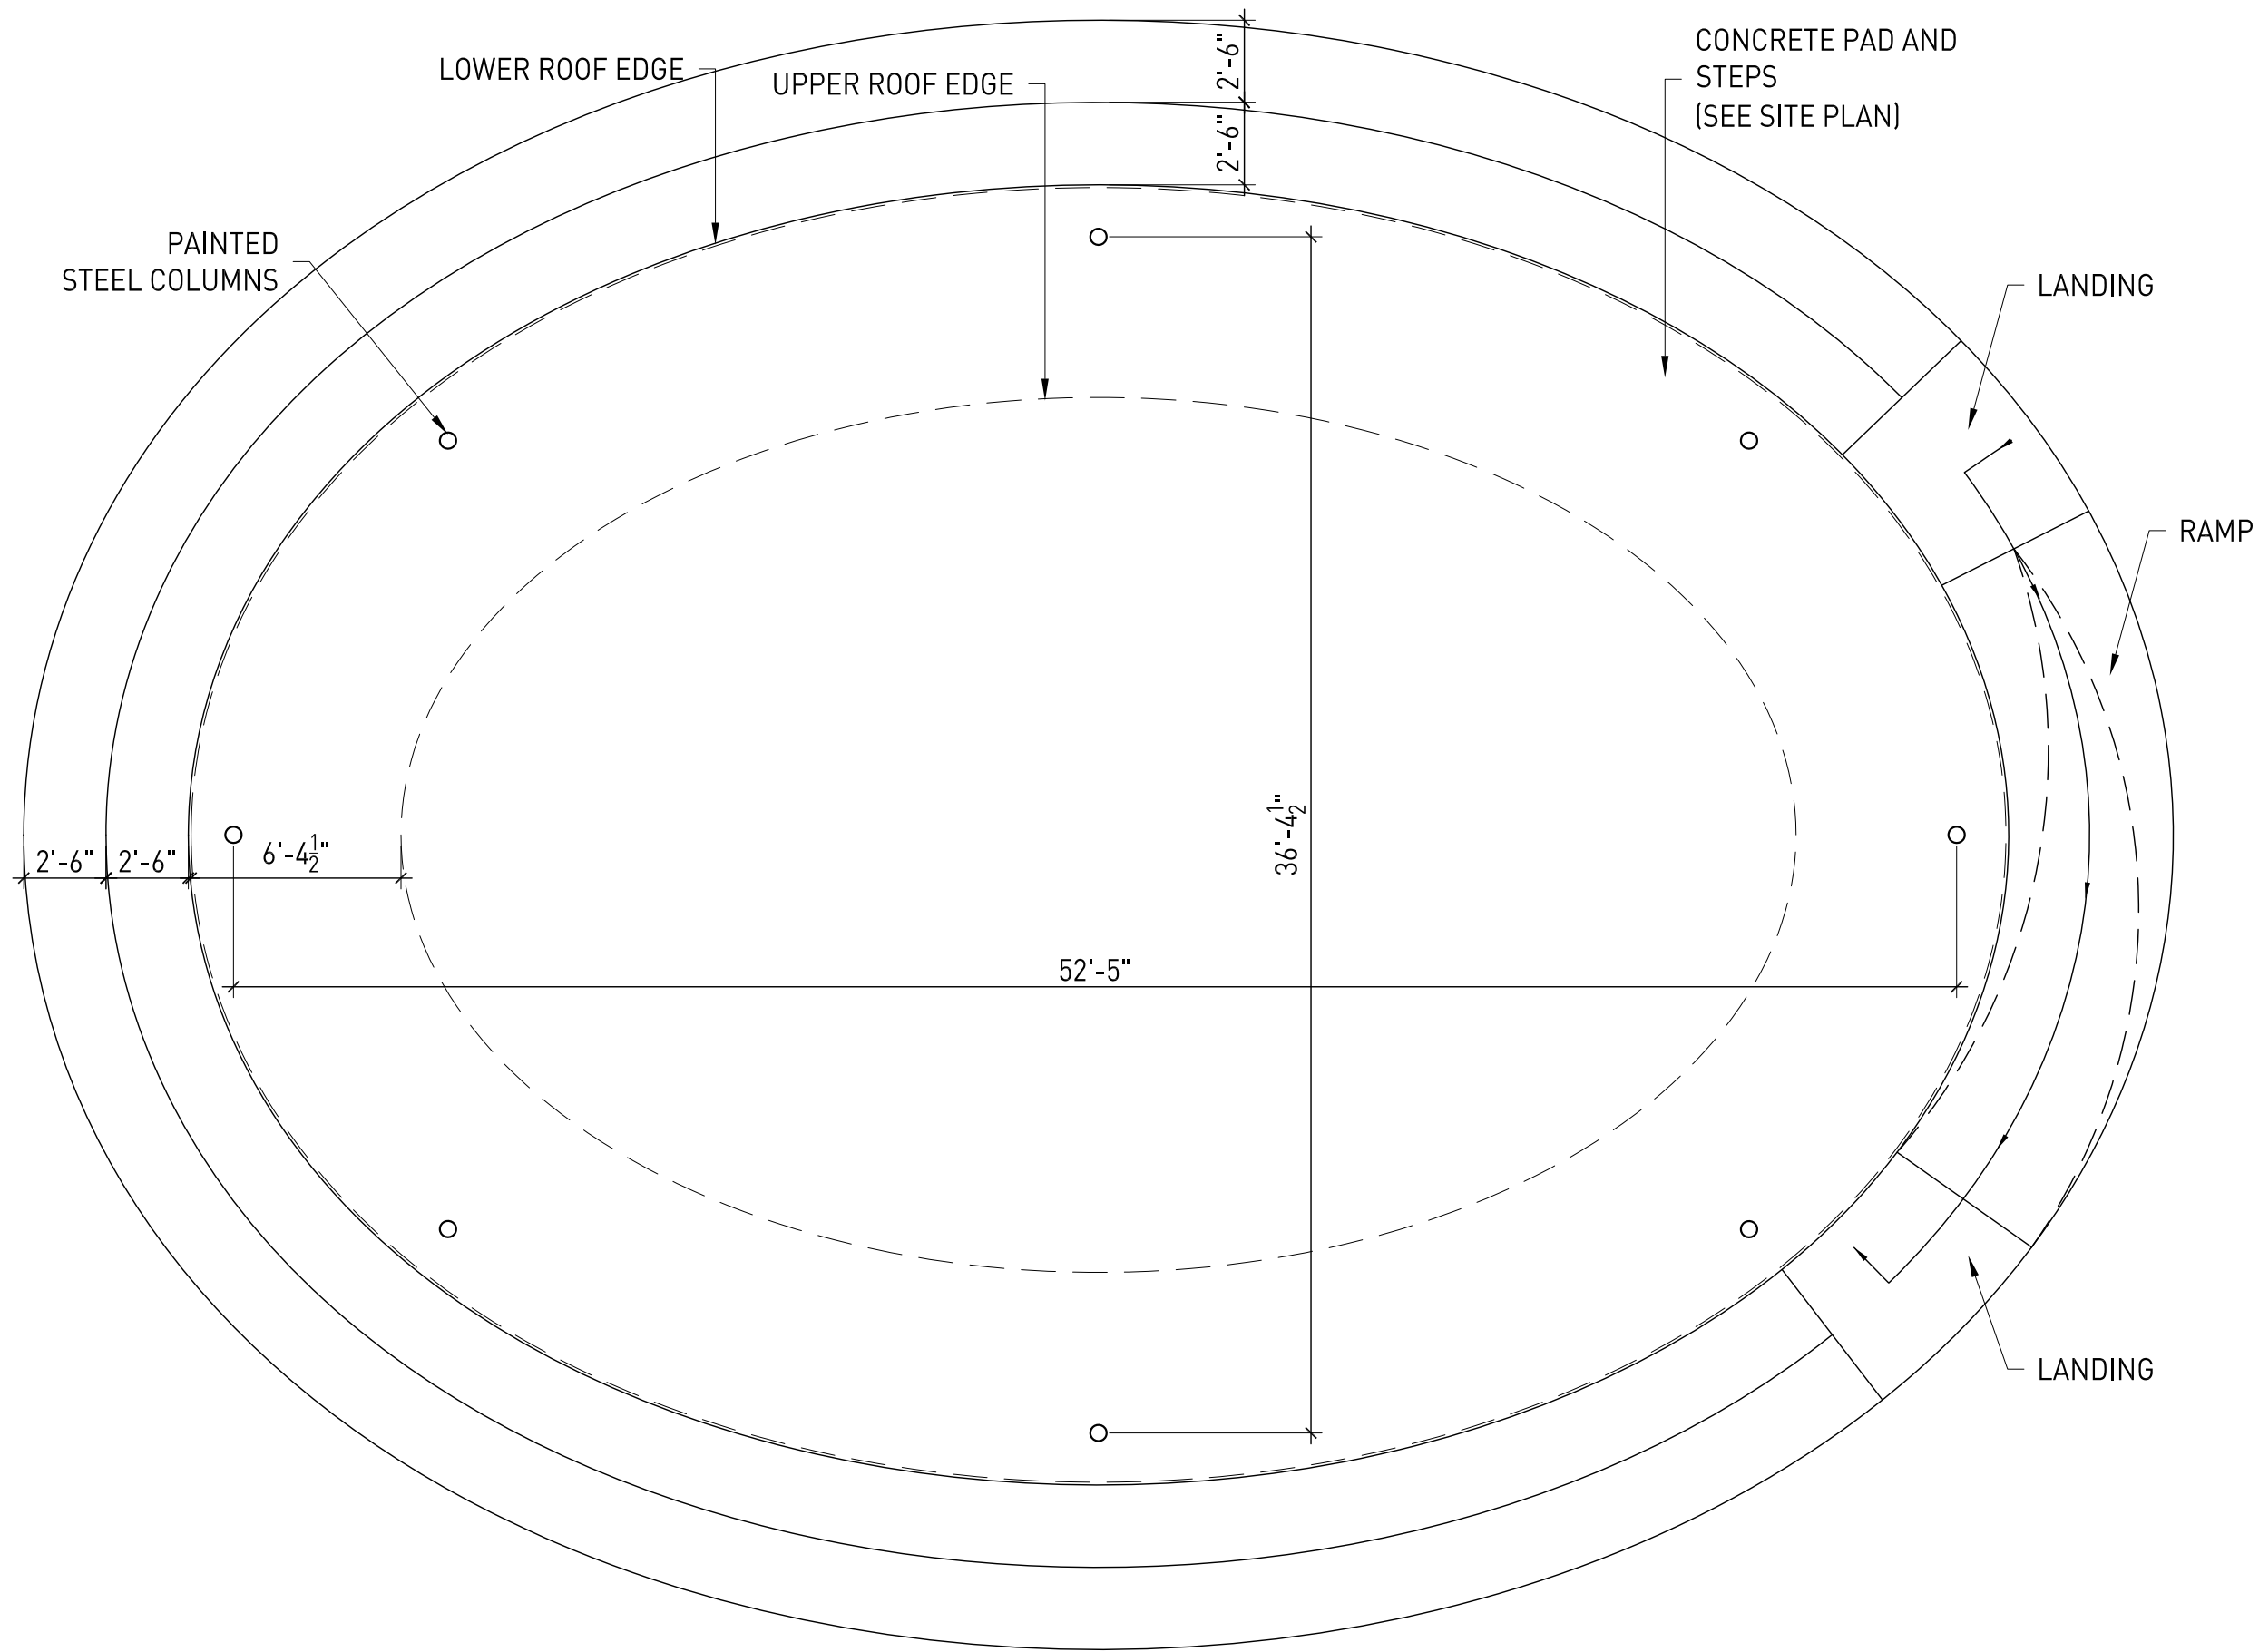


3 FLOOR PLAN

SCALE: 3/16"=1'-0"

2 ELEVATIONS

SCALE: 3/16"=1'-0"

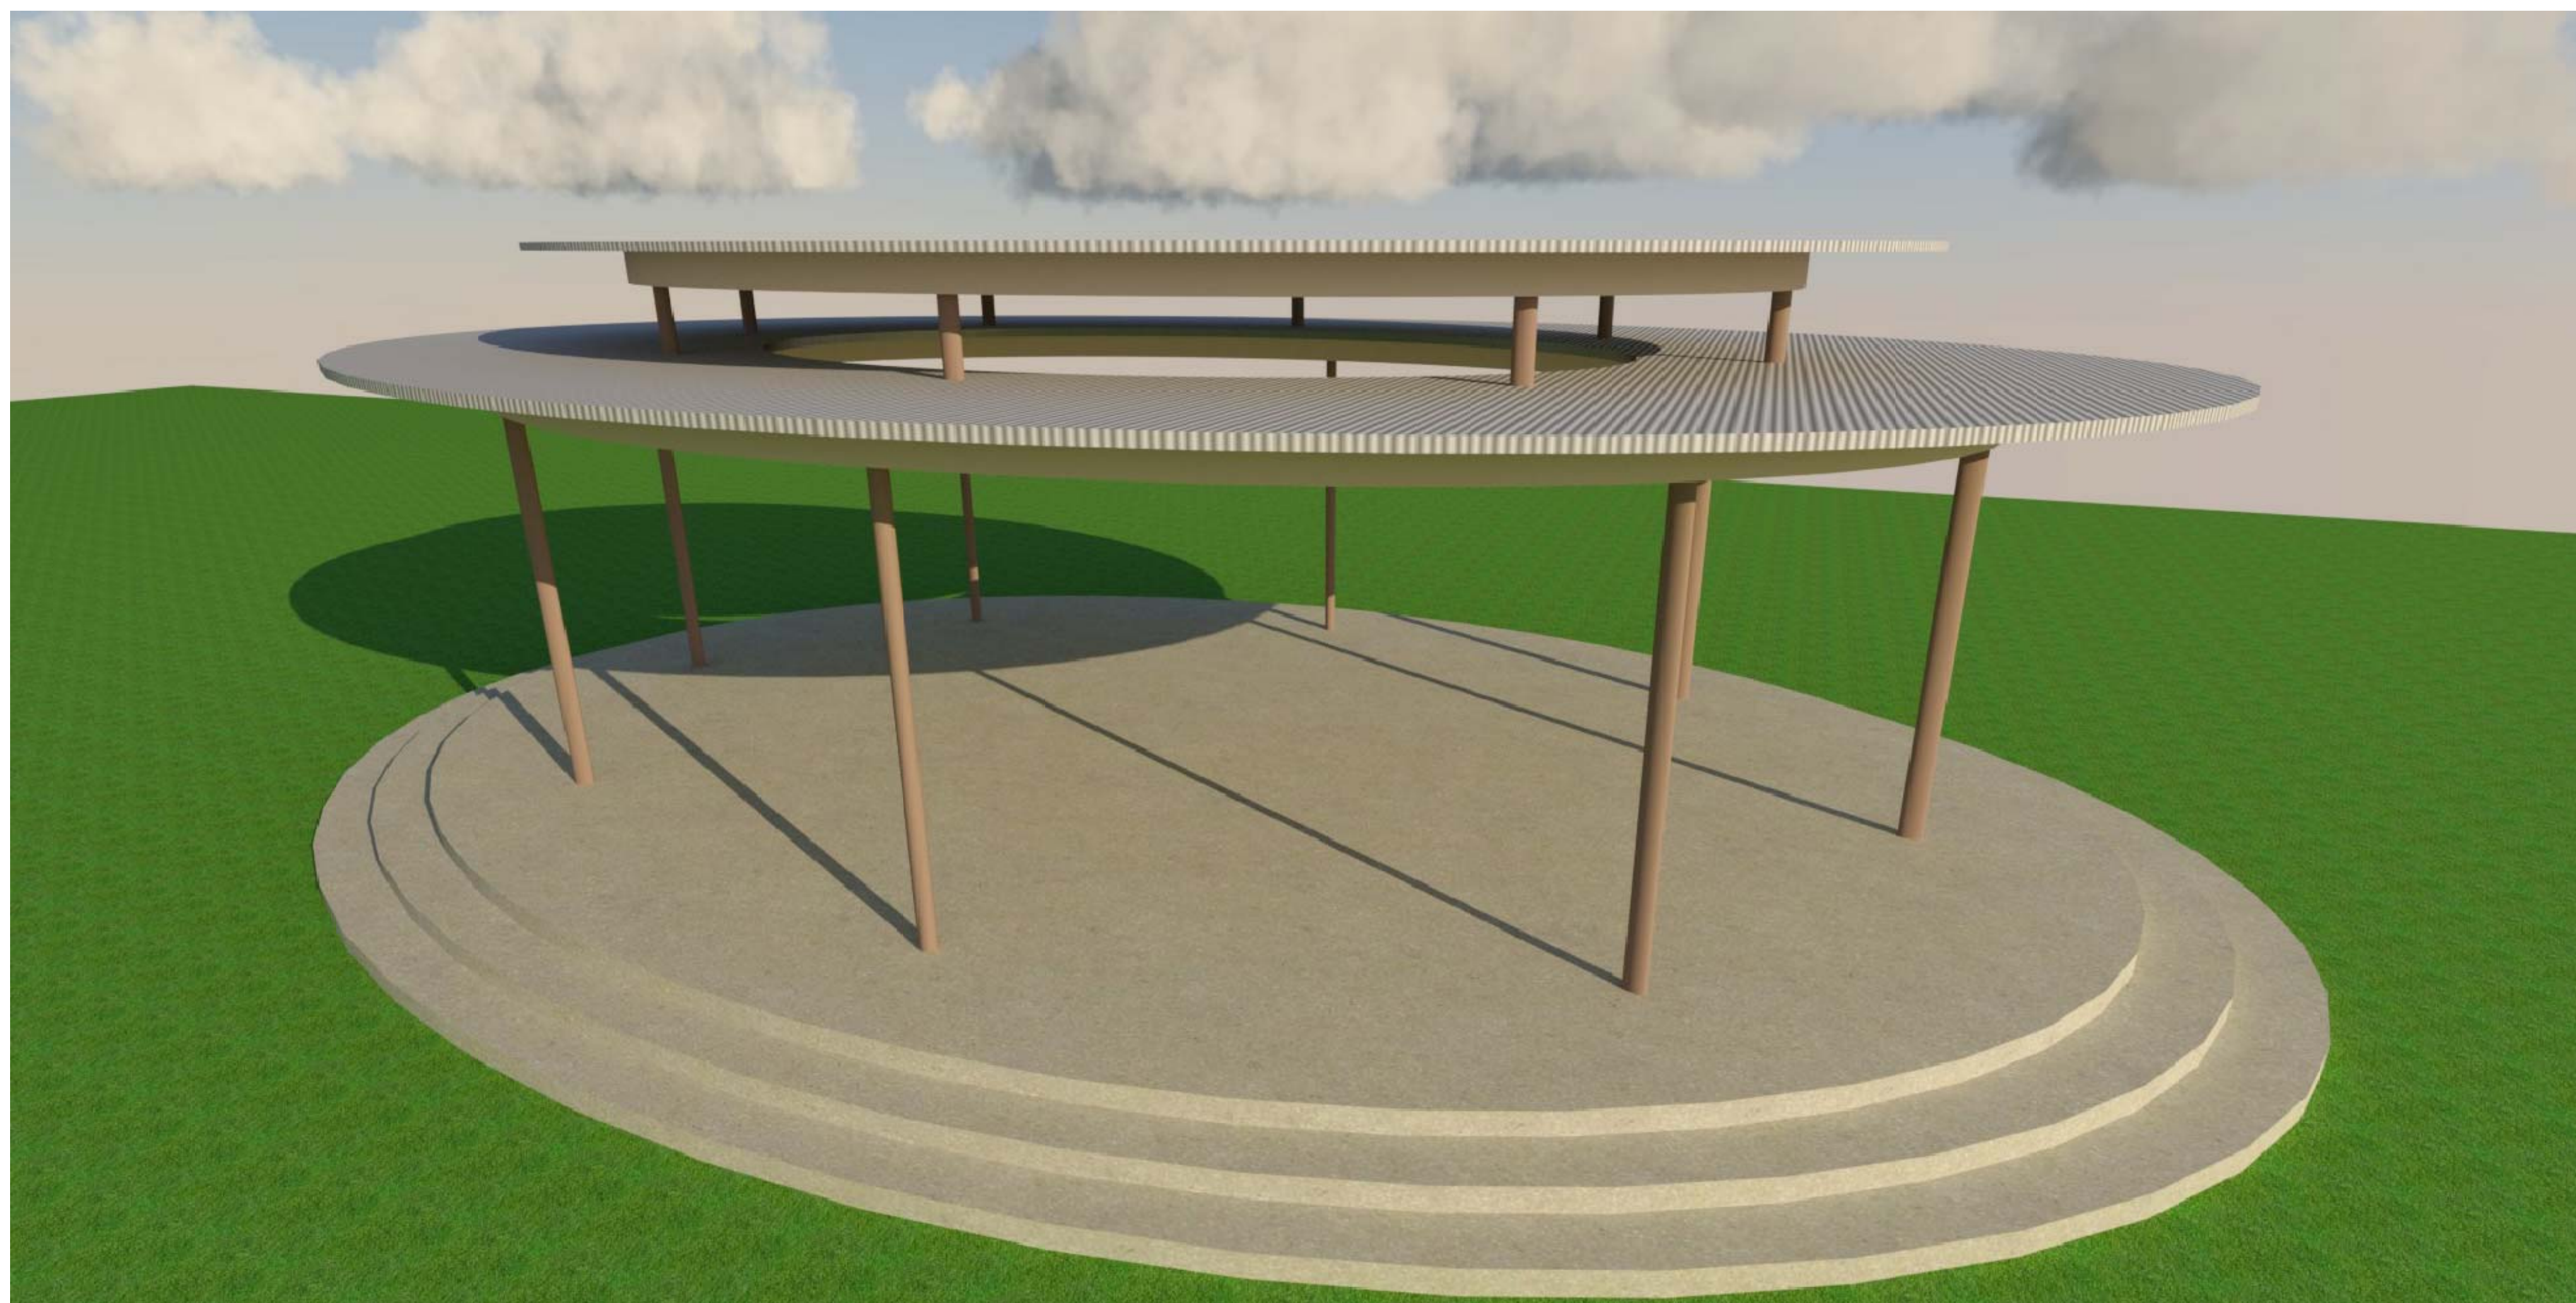

1 PERSPECTIVE VIEW

SCALE: N/A